


33.805

5.

38.805

3.28

1870

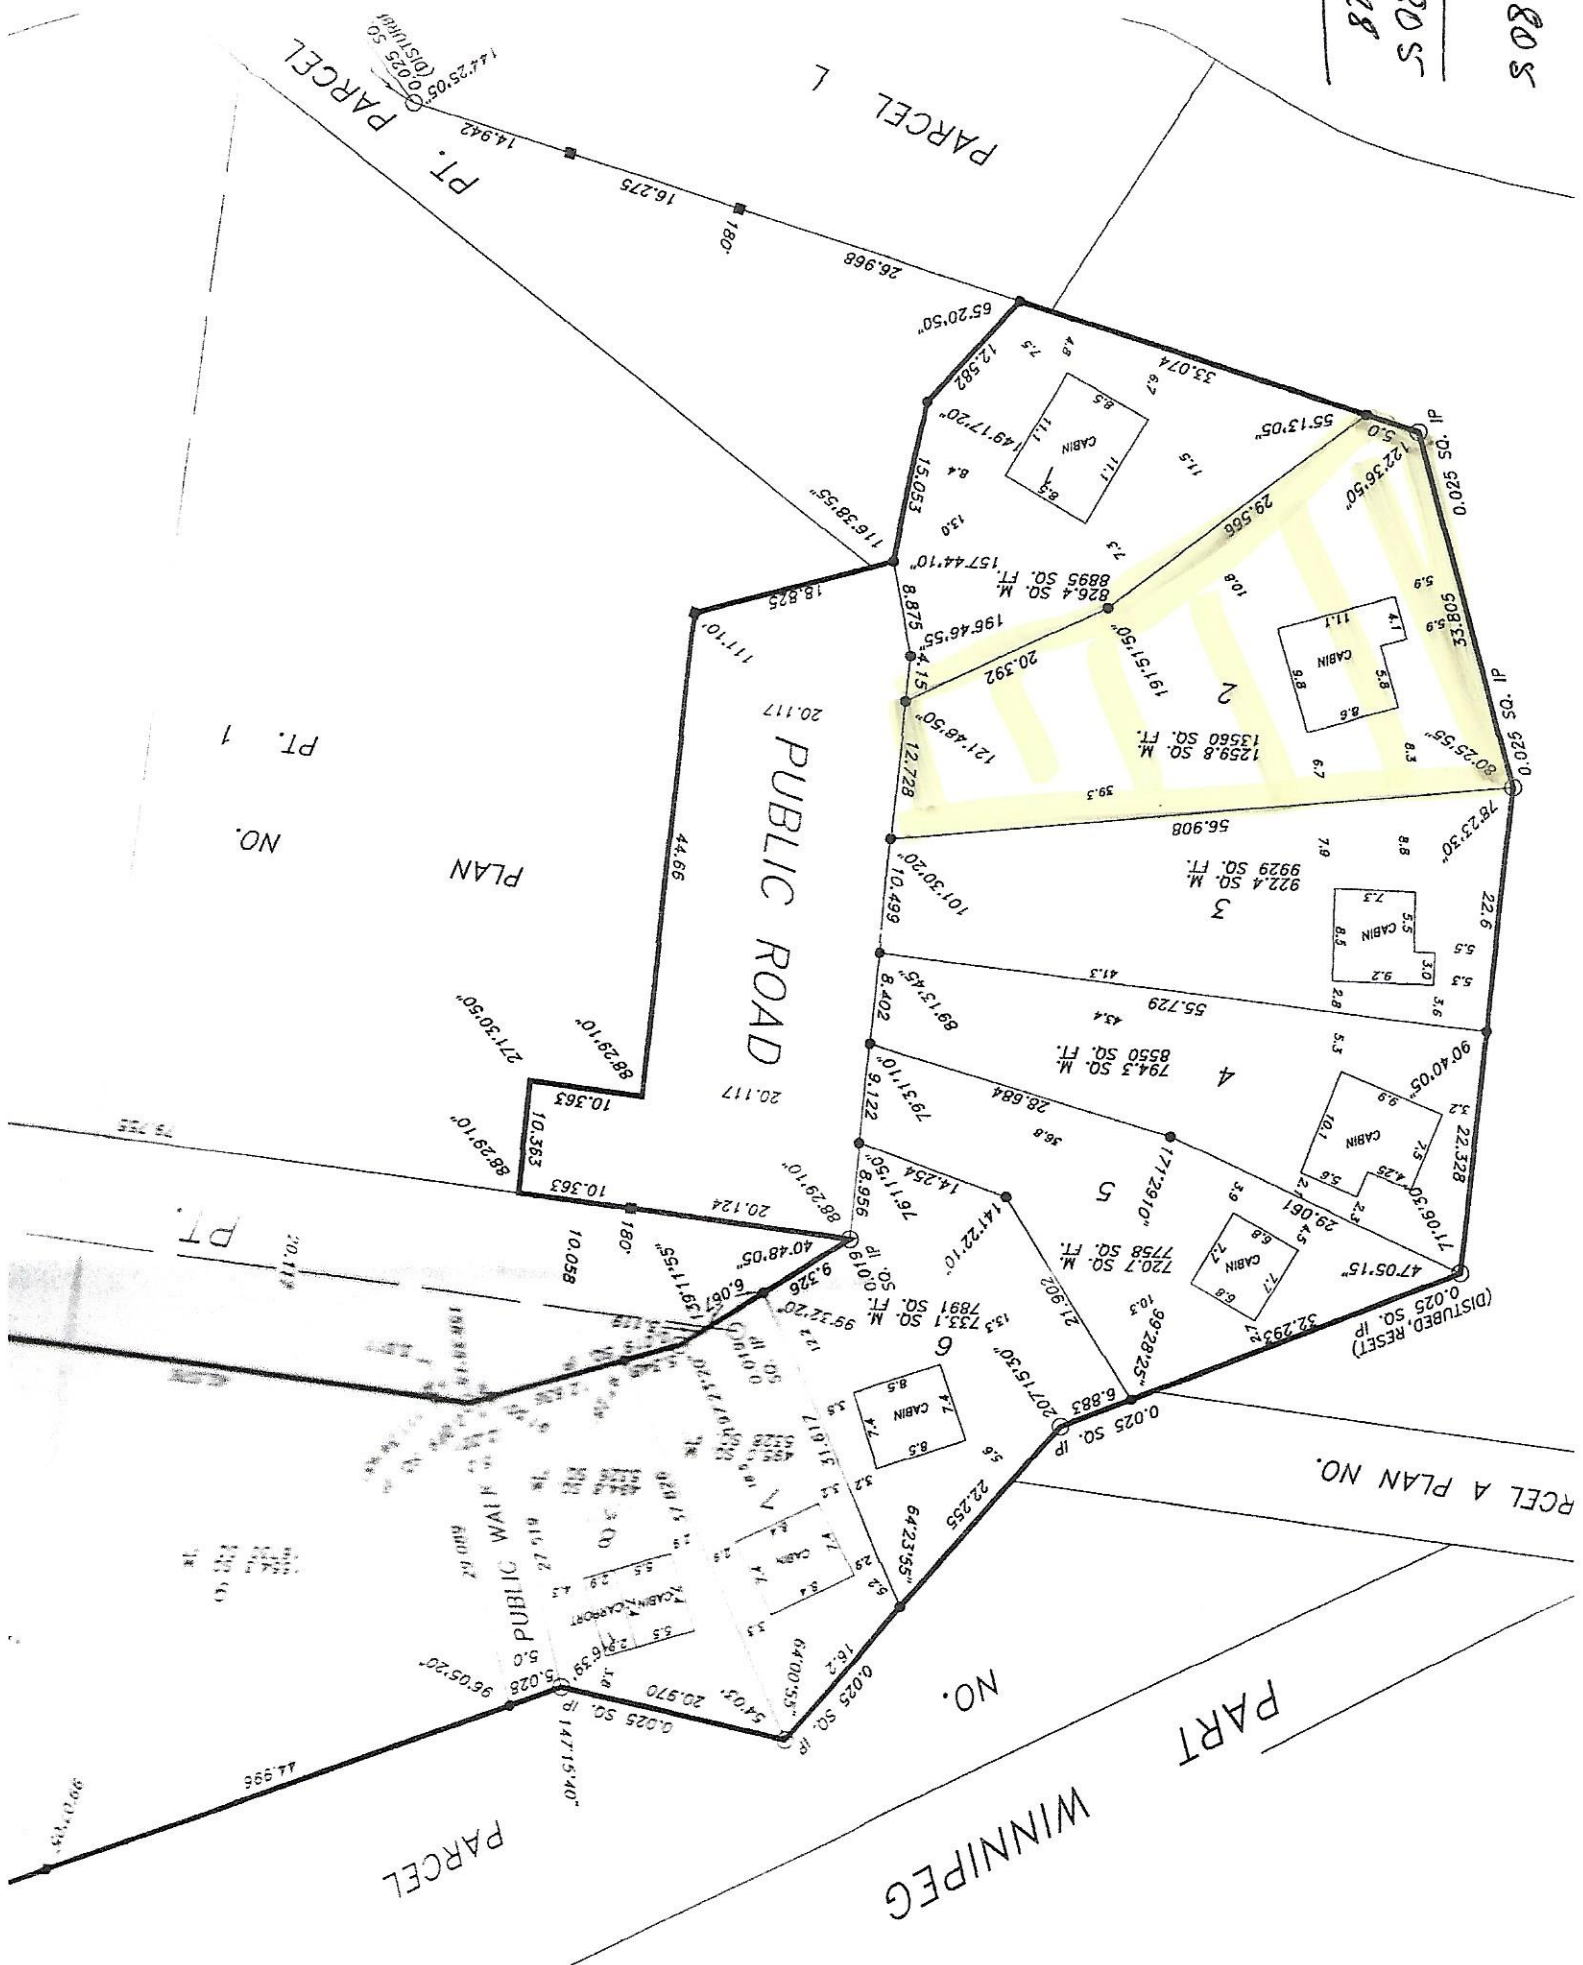

PARCEL 1

PT. PARCEL

PLAN

PUBLIC ROAD

WINNIPEG PART

RCCL A PLAN NO.

PARCEL

NO.

PT.

NO.

PUBLIC WALK































































































































































































































































































































